


INDIAN RIVER HIGH SCHOOL

CARPET - A001

DATE ISSUED	
NOV 15, 2011	
DRAWN BY	SCALE
GAH	1/4" = 1'-0"
SKETCH NUMBER	
Pg 1 of 10	



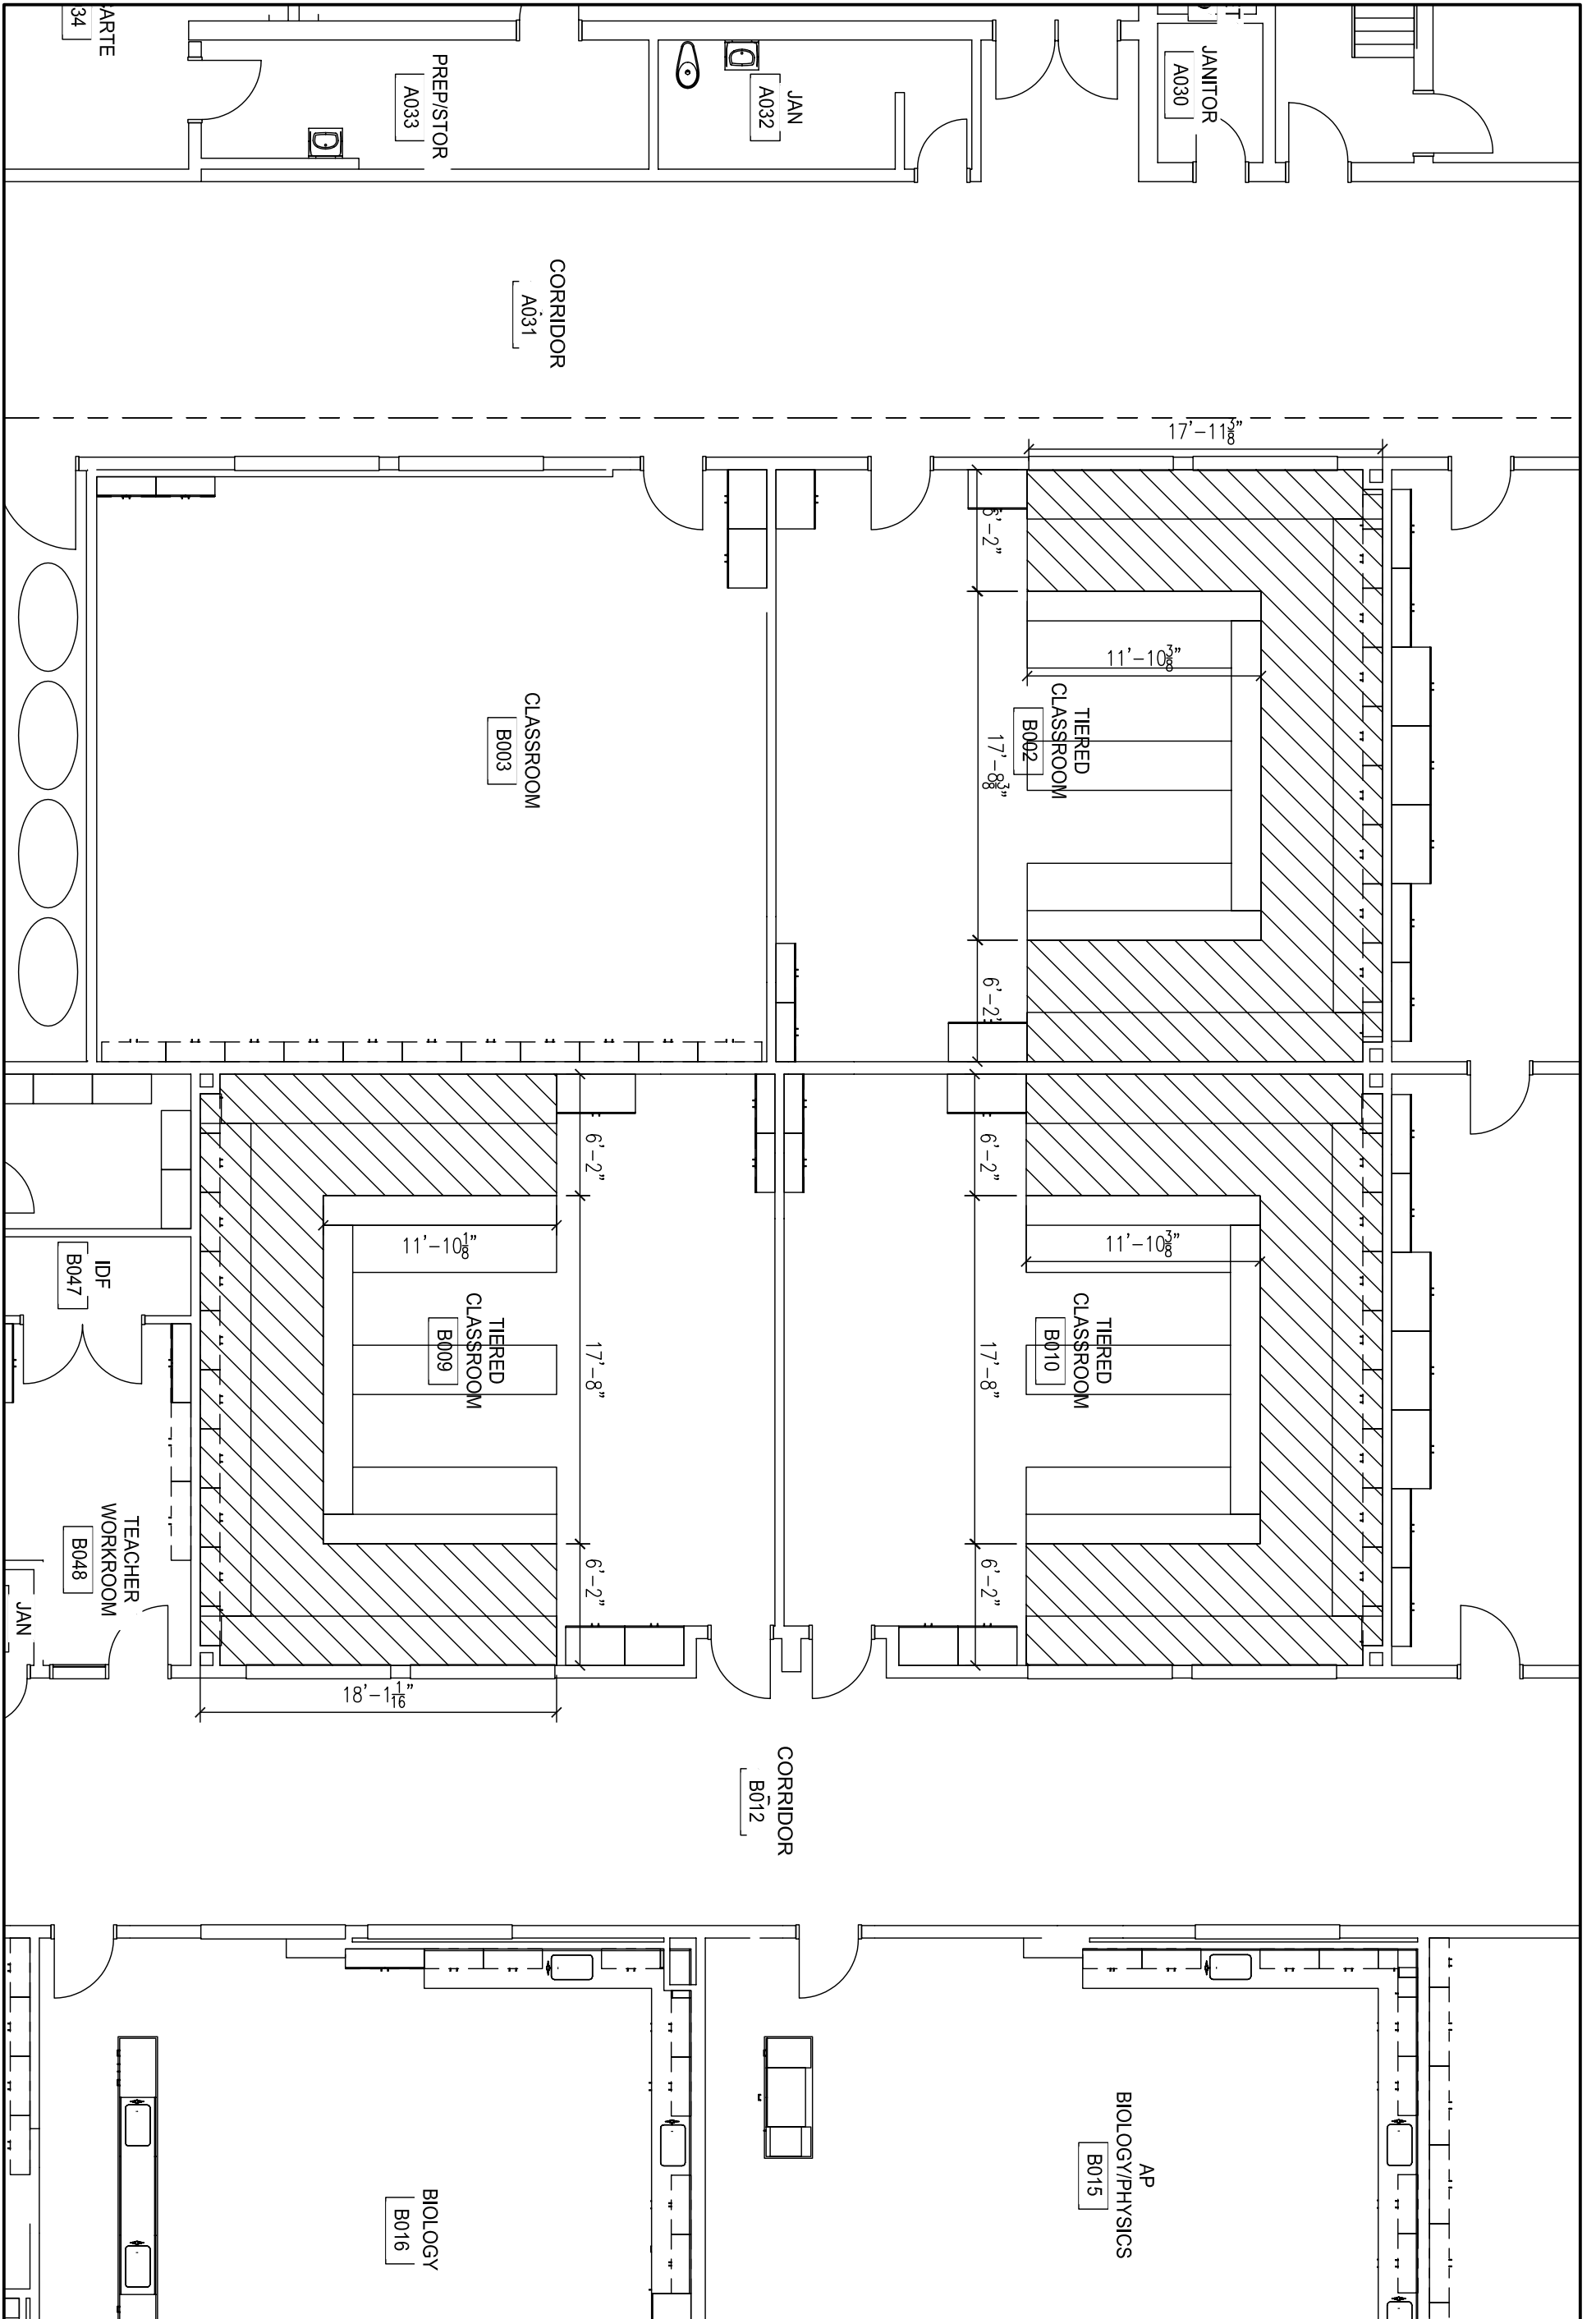


INDIAN RIVER HIGH SCHOOL

CARPET - B002, B009, B010

DATE ISSUED
 NOV 15, 2011
 DRAWN BY SCALE
 GAH 1/8" = 1'-0"
 SKETCH NUMBER
 Pg 2 of 10



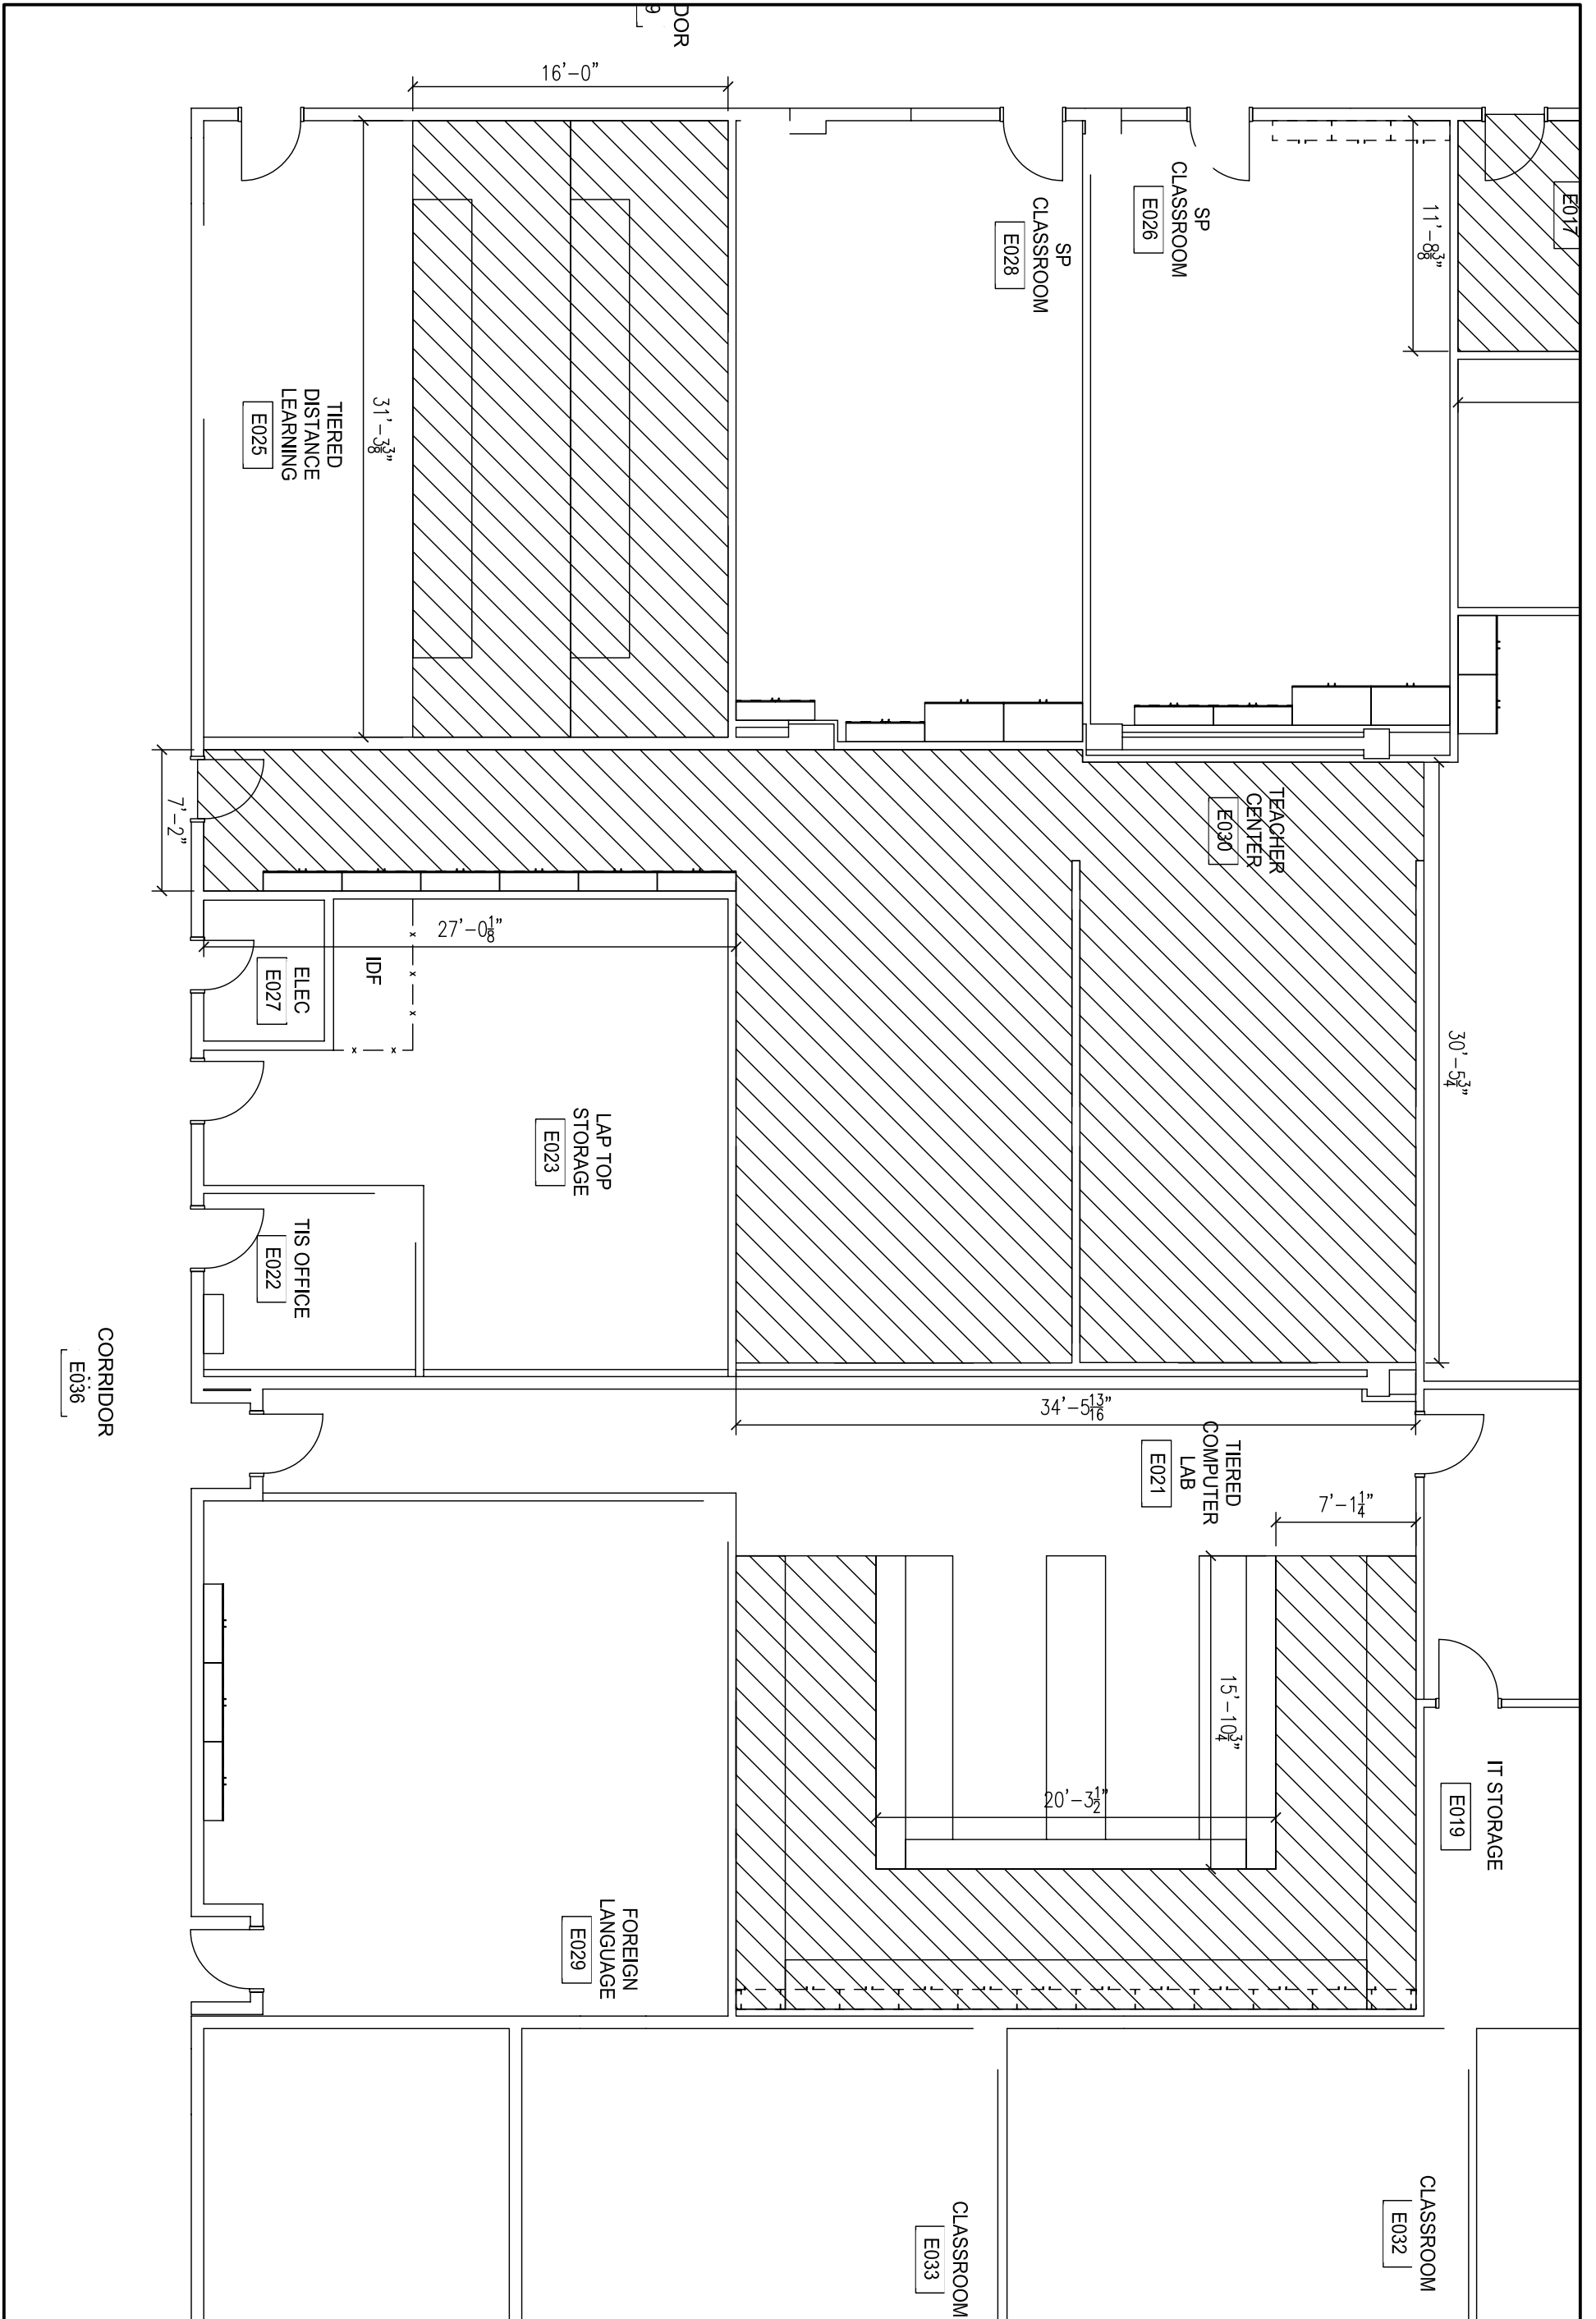


INDIAN RIVER HIGH SCHOOL

CARPET - E021, E025, E030

DATE ISSUED
 NOV 15, 2011
 DRAWN BY GAH SCALE 1/8" = 1'-0"
 SKETCH NUMBER
 Pg 3 of 10



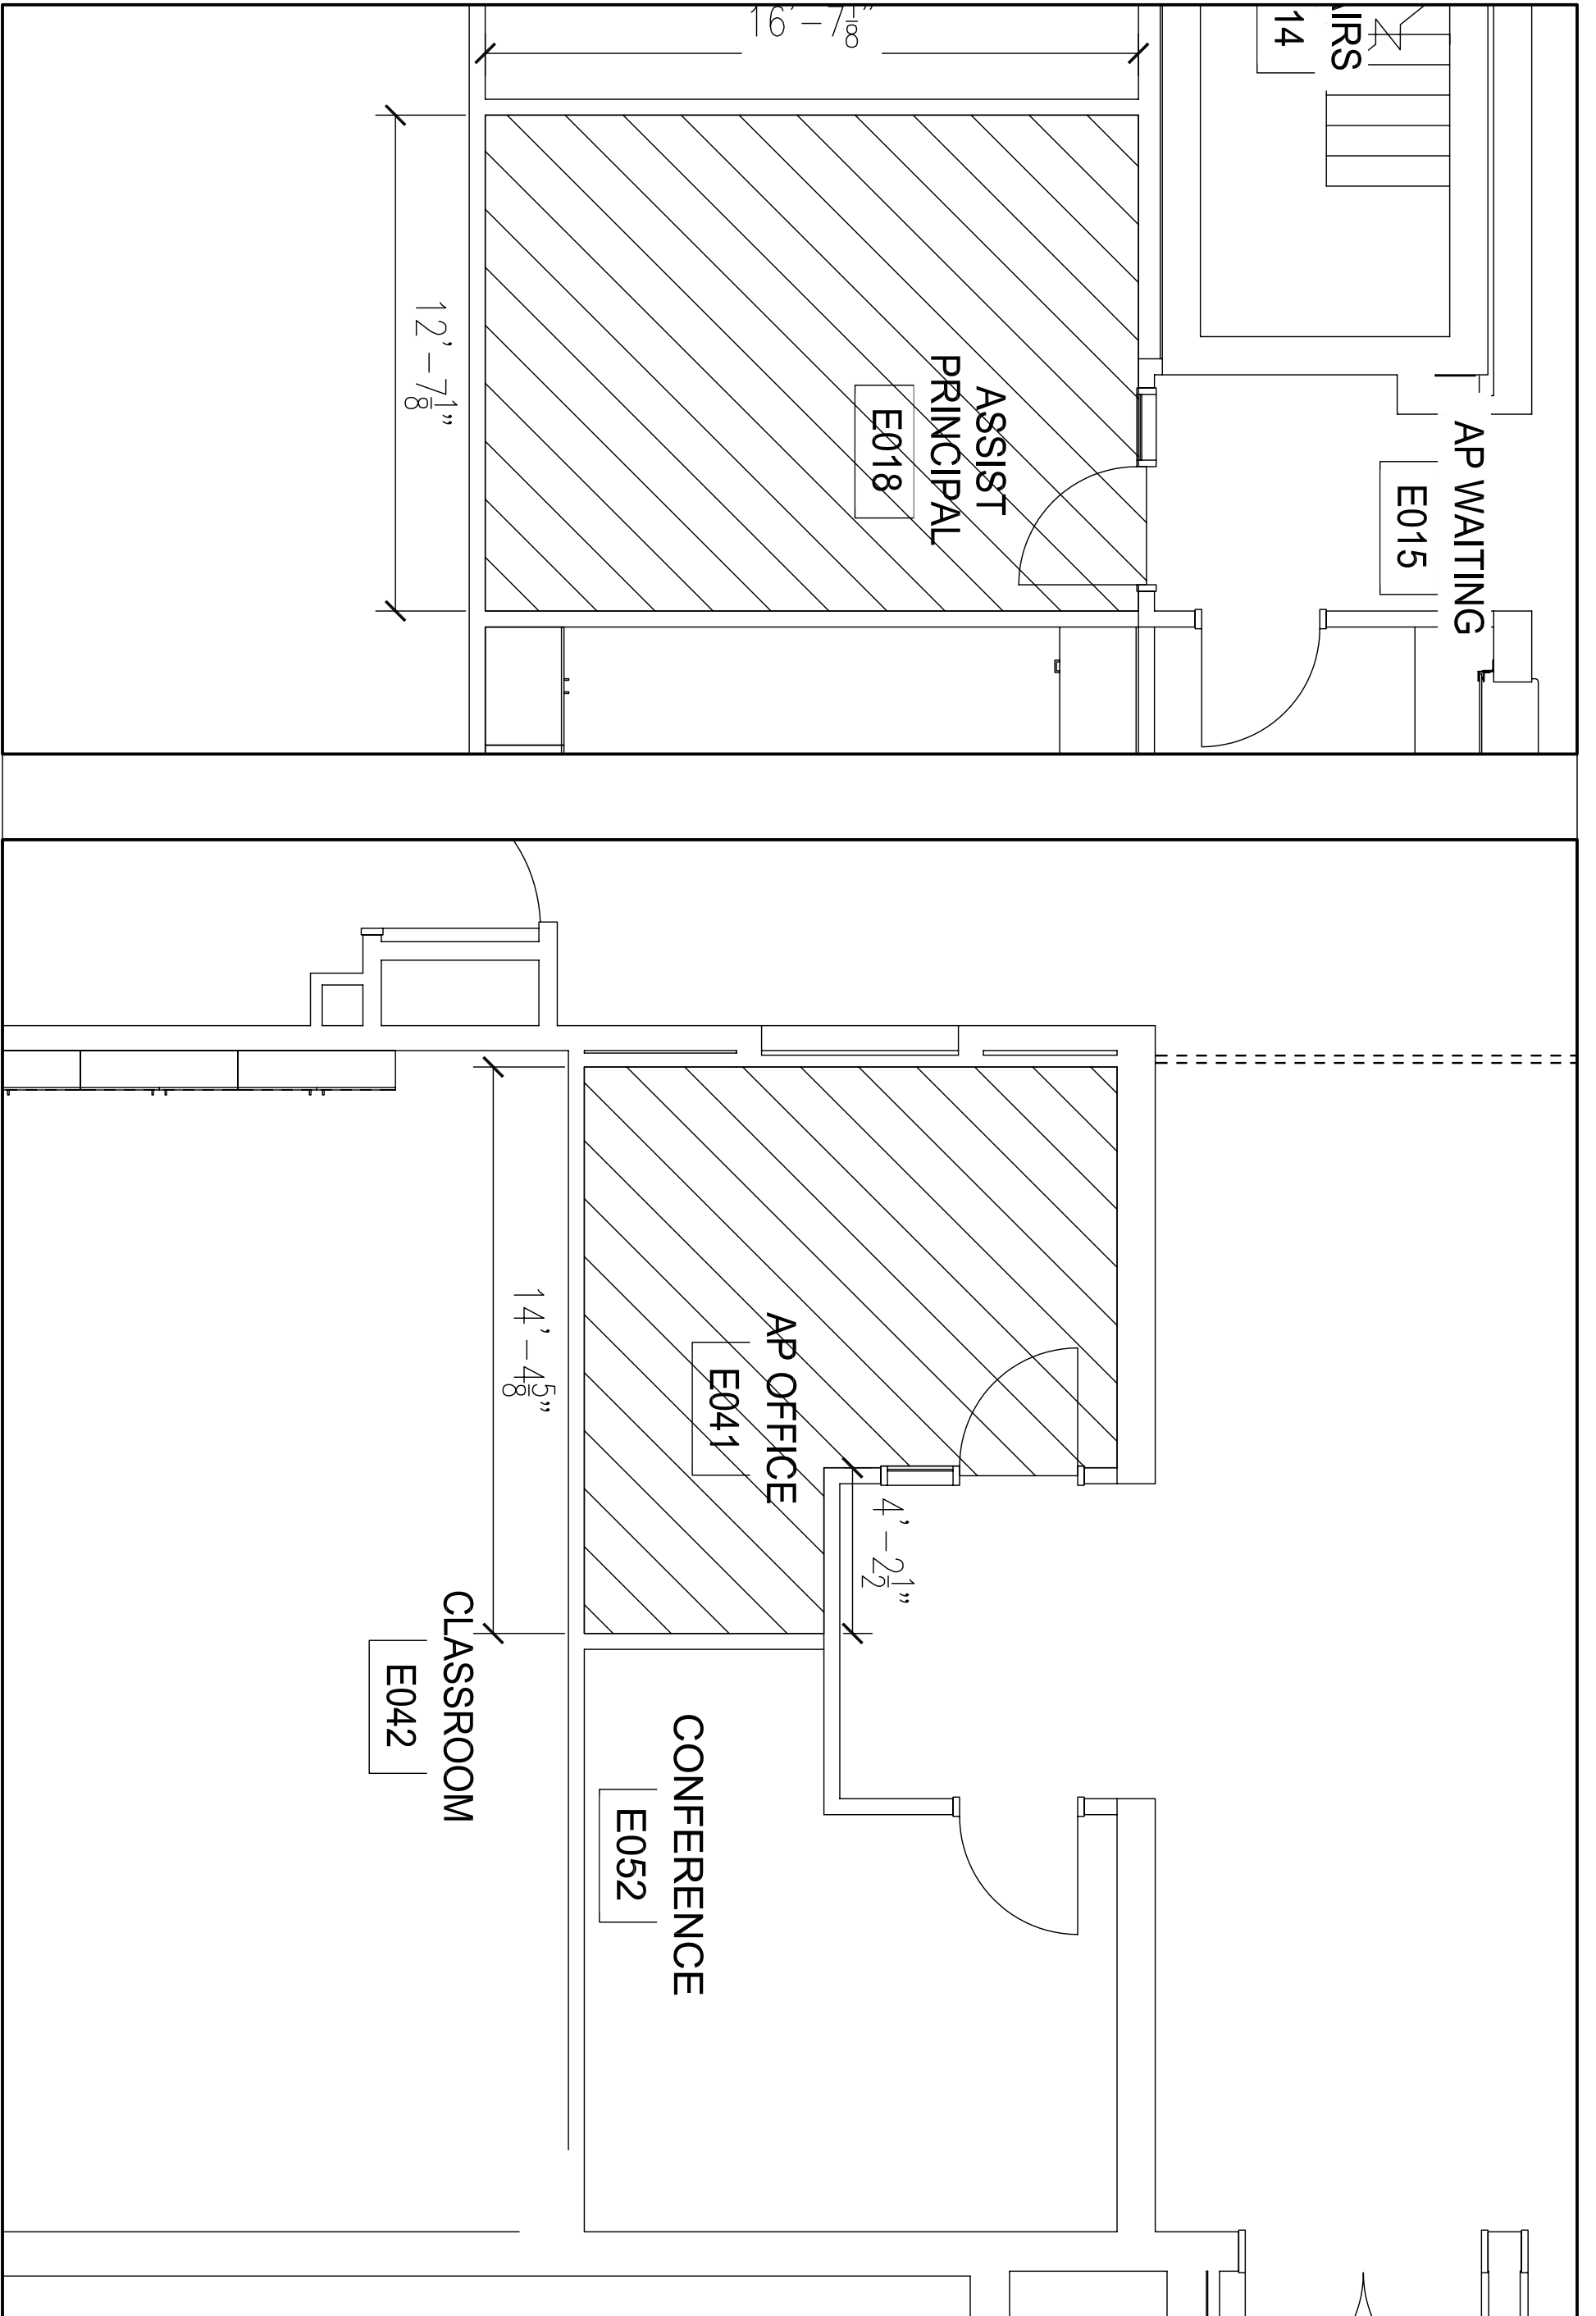


INDIAN RIVER HIGH SCHOOL

CARPET - E018, E041

DATE ISSUED
 NOV 15, 2011
 DRAWN BY SCALE
 GAH 1/4"=1'-0"
 SKETCH NUMBER
 Pg 4 of 10



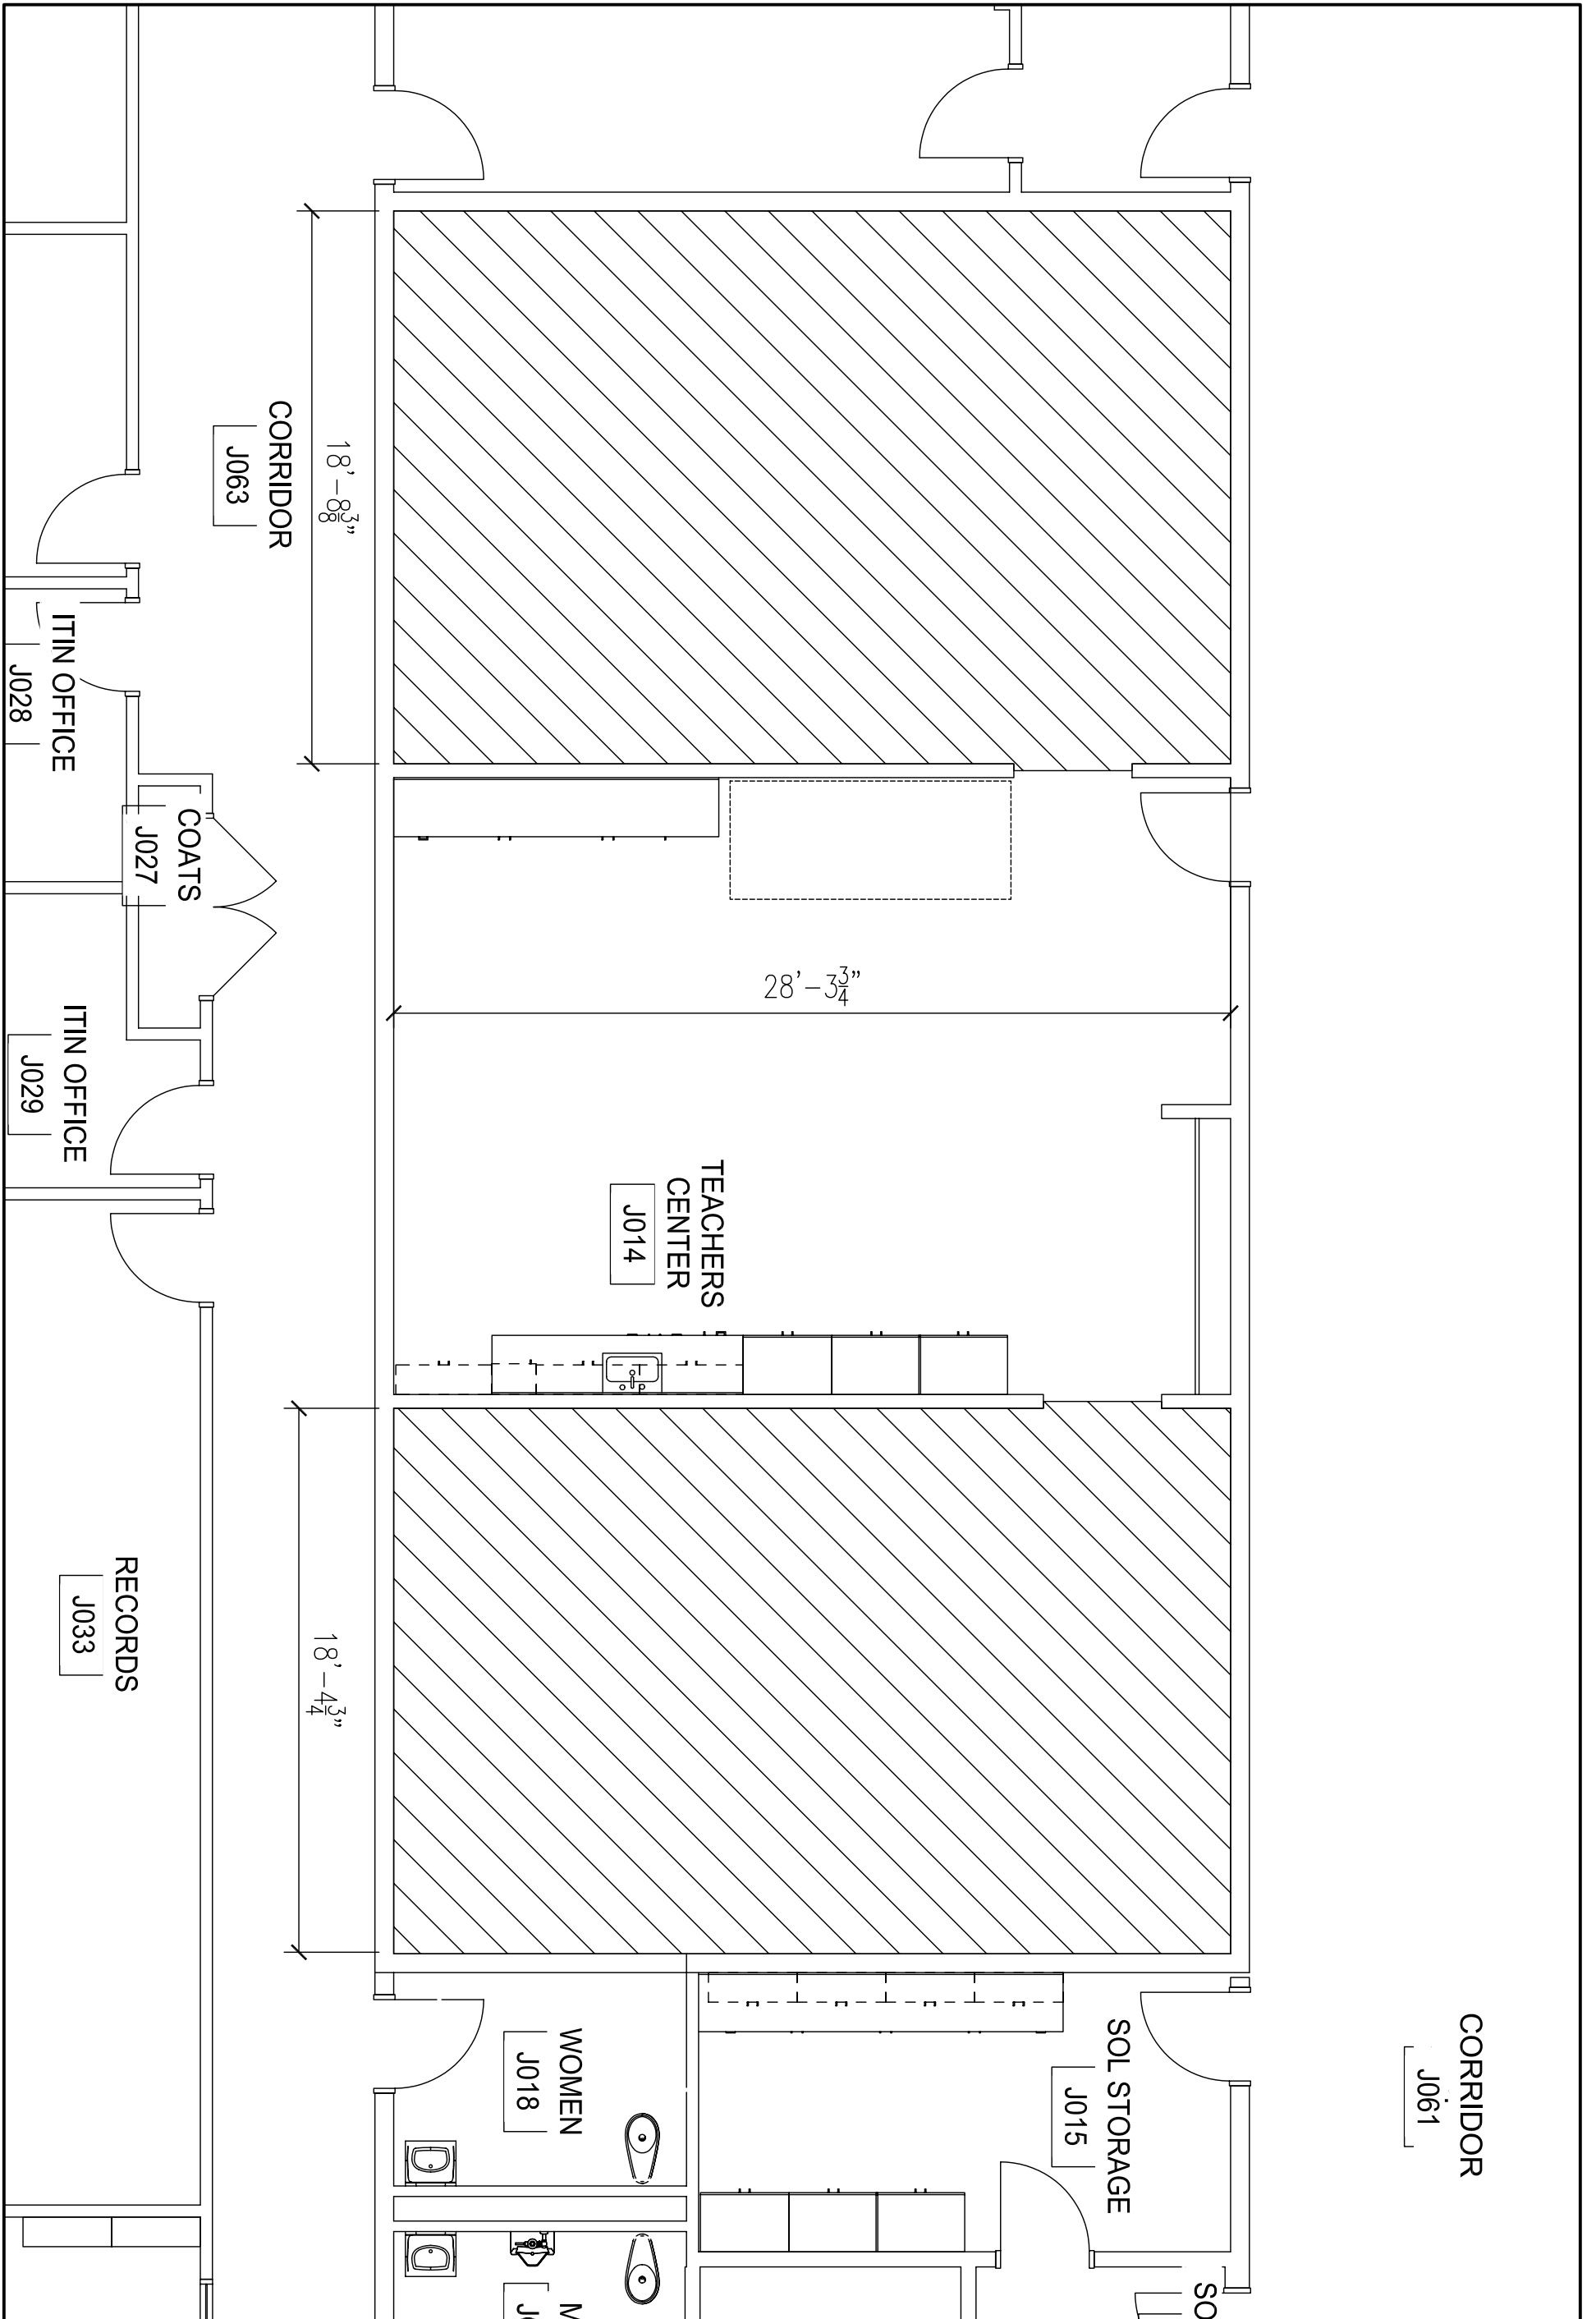

CORRIDOR
J061

CORRIDOR
J063

TEACHERS
CENTER
J014

RECORDS
J033

SOL STORAGE
J015

WOMEN
J018



MEN
J019

INDIAN RIVER HIGH
SCHOOL

CARPET - J014

DATE ISSUED	
NOV 15, 2011	
DRAWN BY	SCALE
GAH	3/16"=1'-0"
SKETCH NUMBER	
Pg 6 of 10	



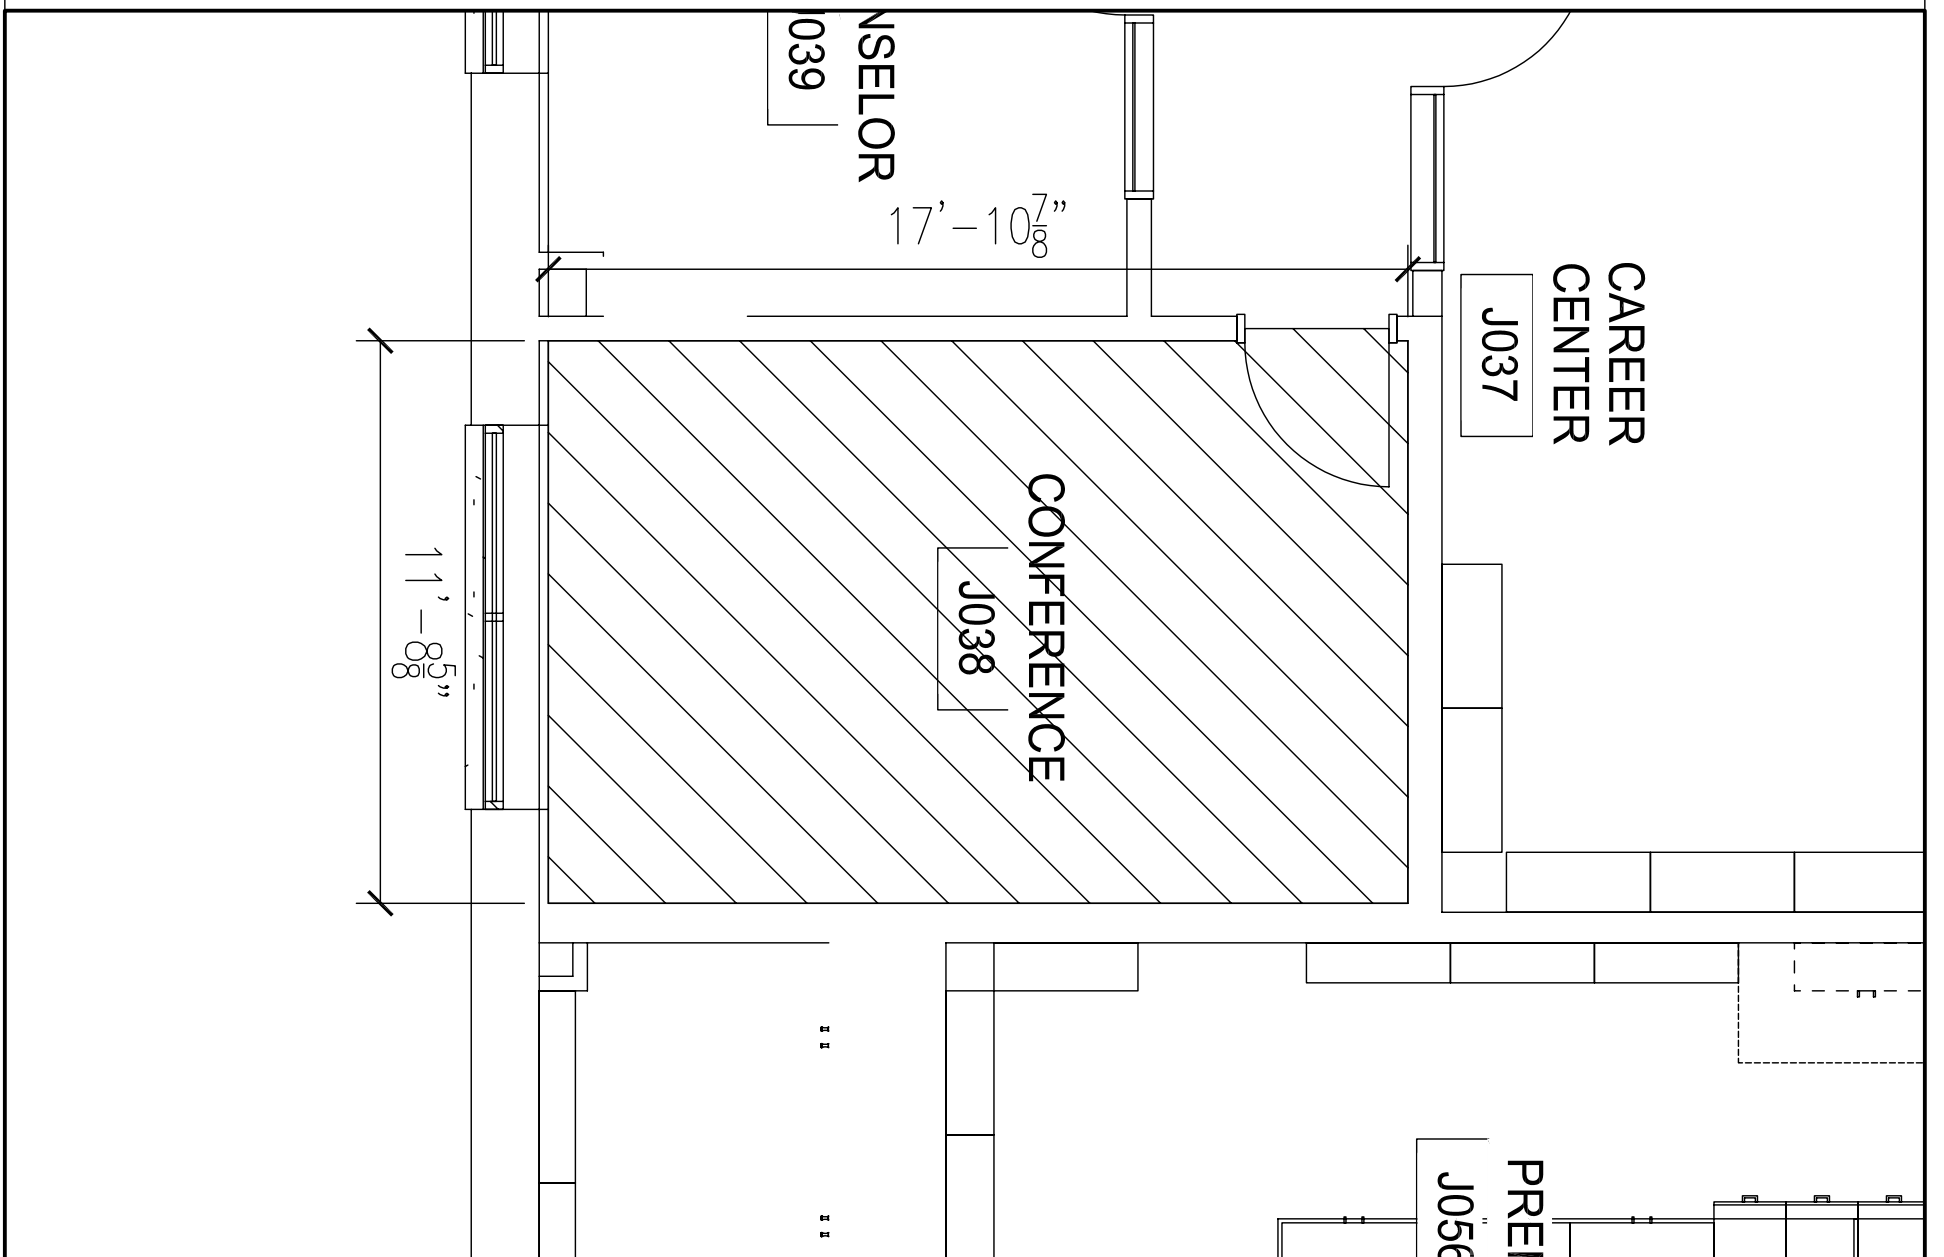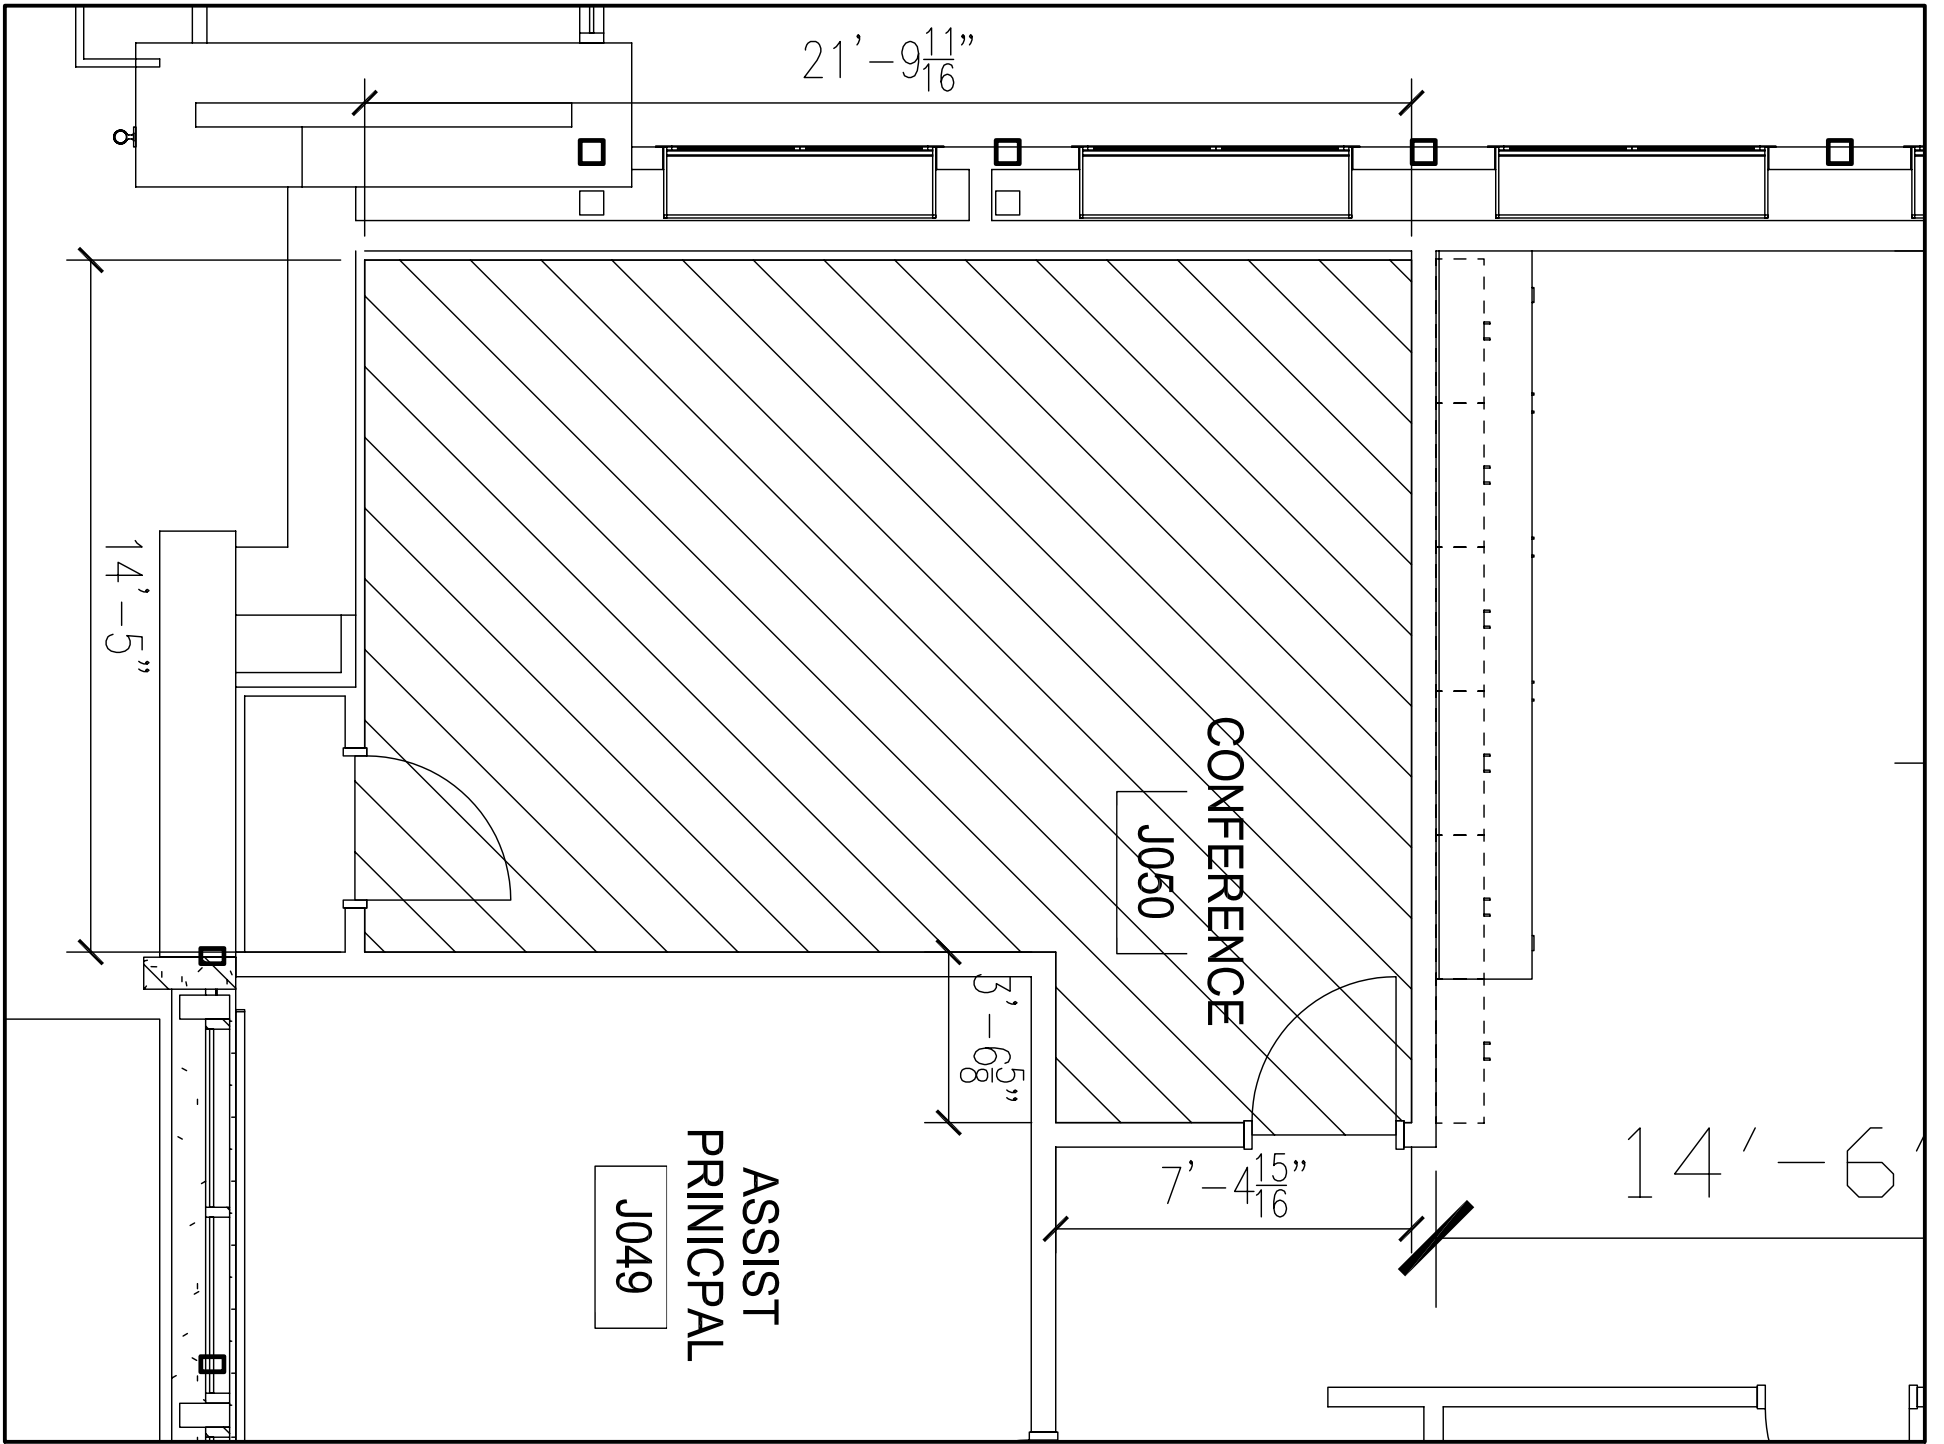



INDIAN RIVER HIGH SCHOOL

CARPET - J038, J050

DATE ISSUED
 NOV 15, 2011
 DRAWN BY SCALE
 GAH 1/4"=1'-0"
 SKETCH NUMBER
 Pg 7 of 10



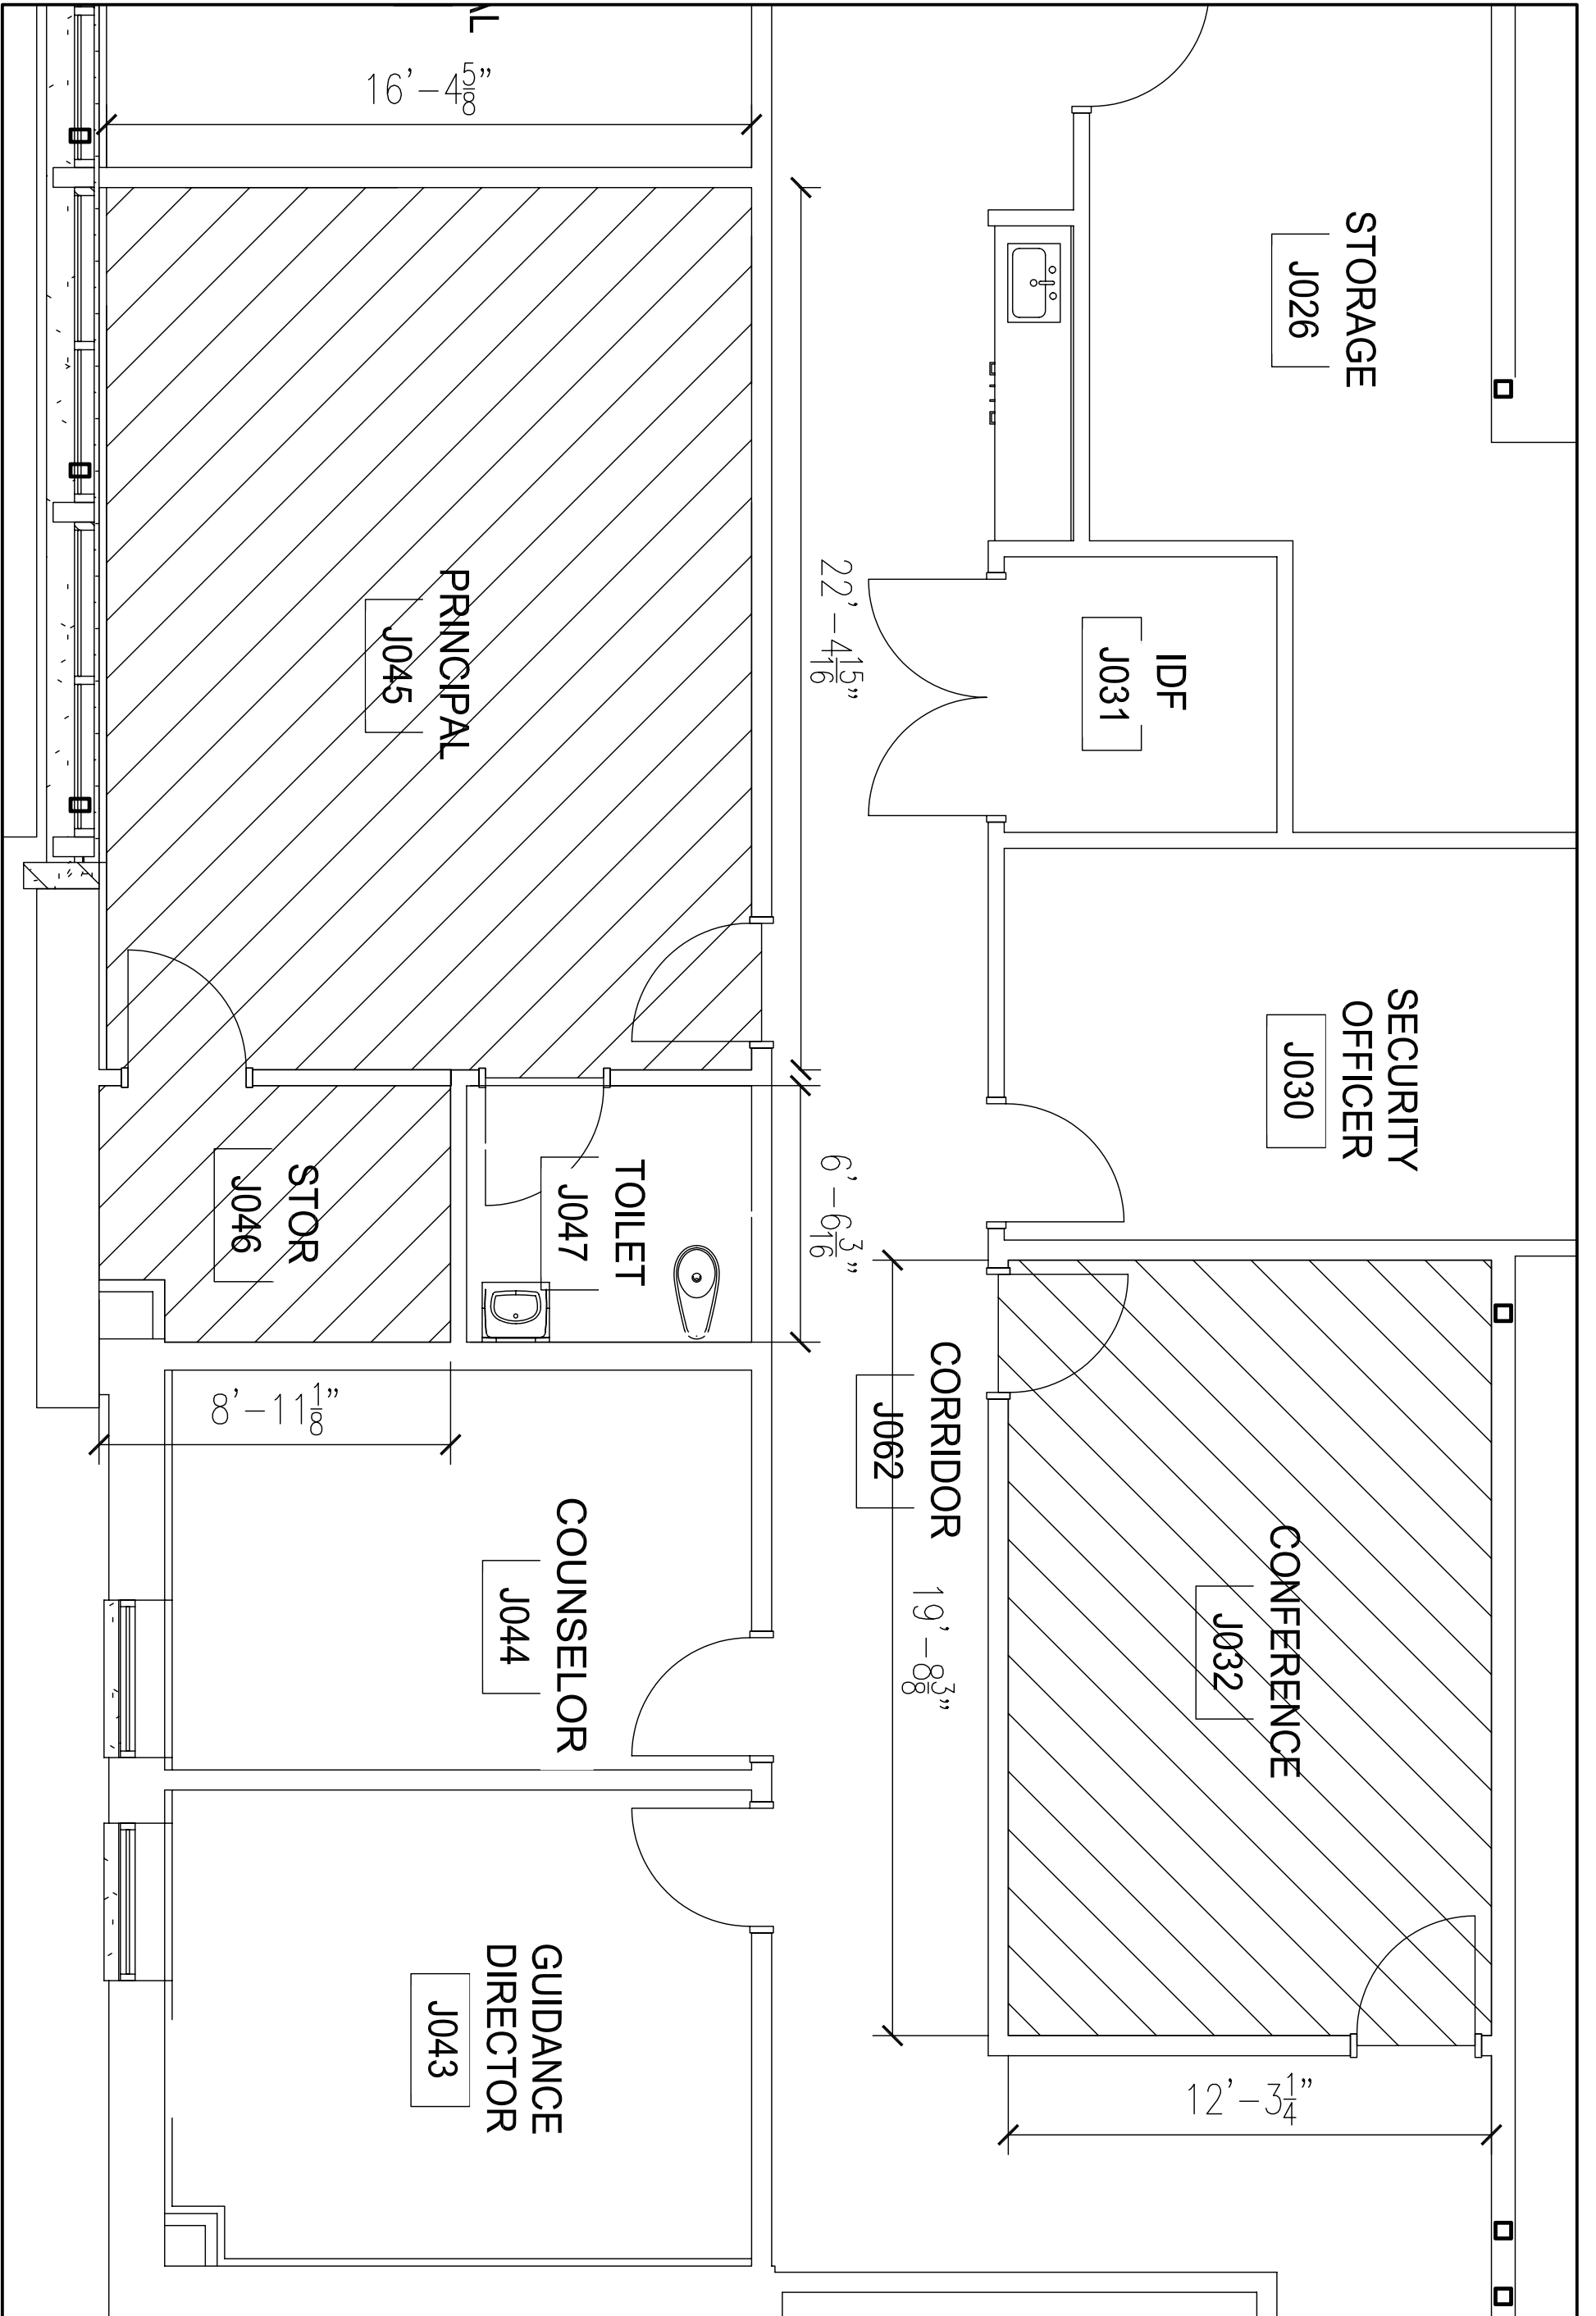

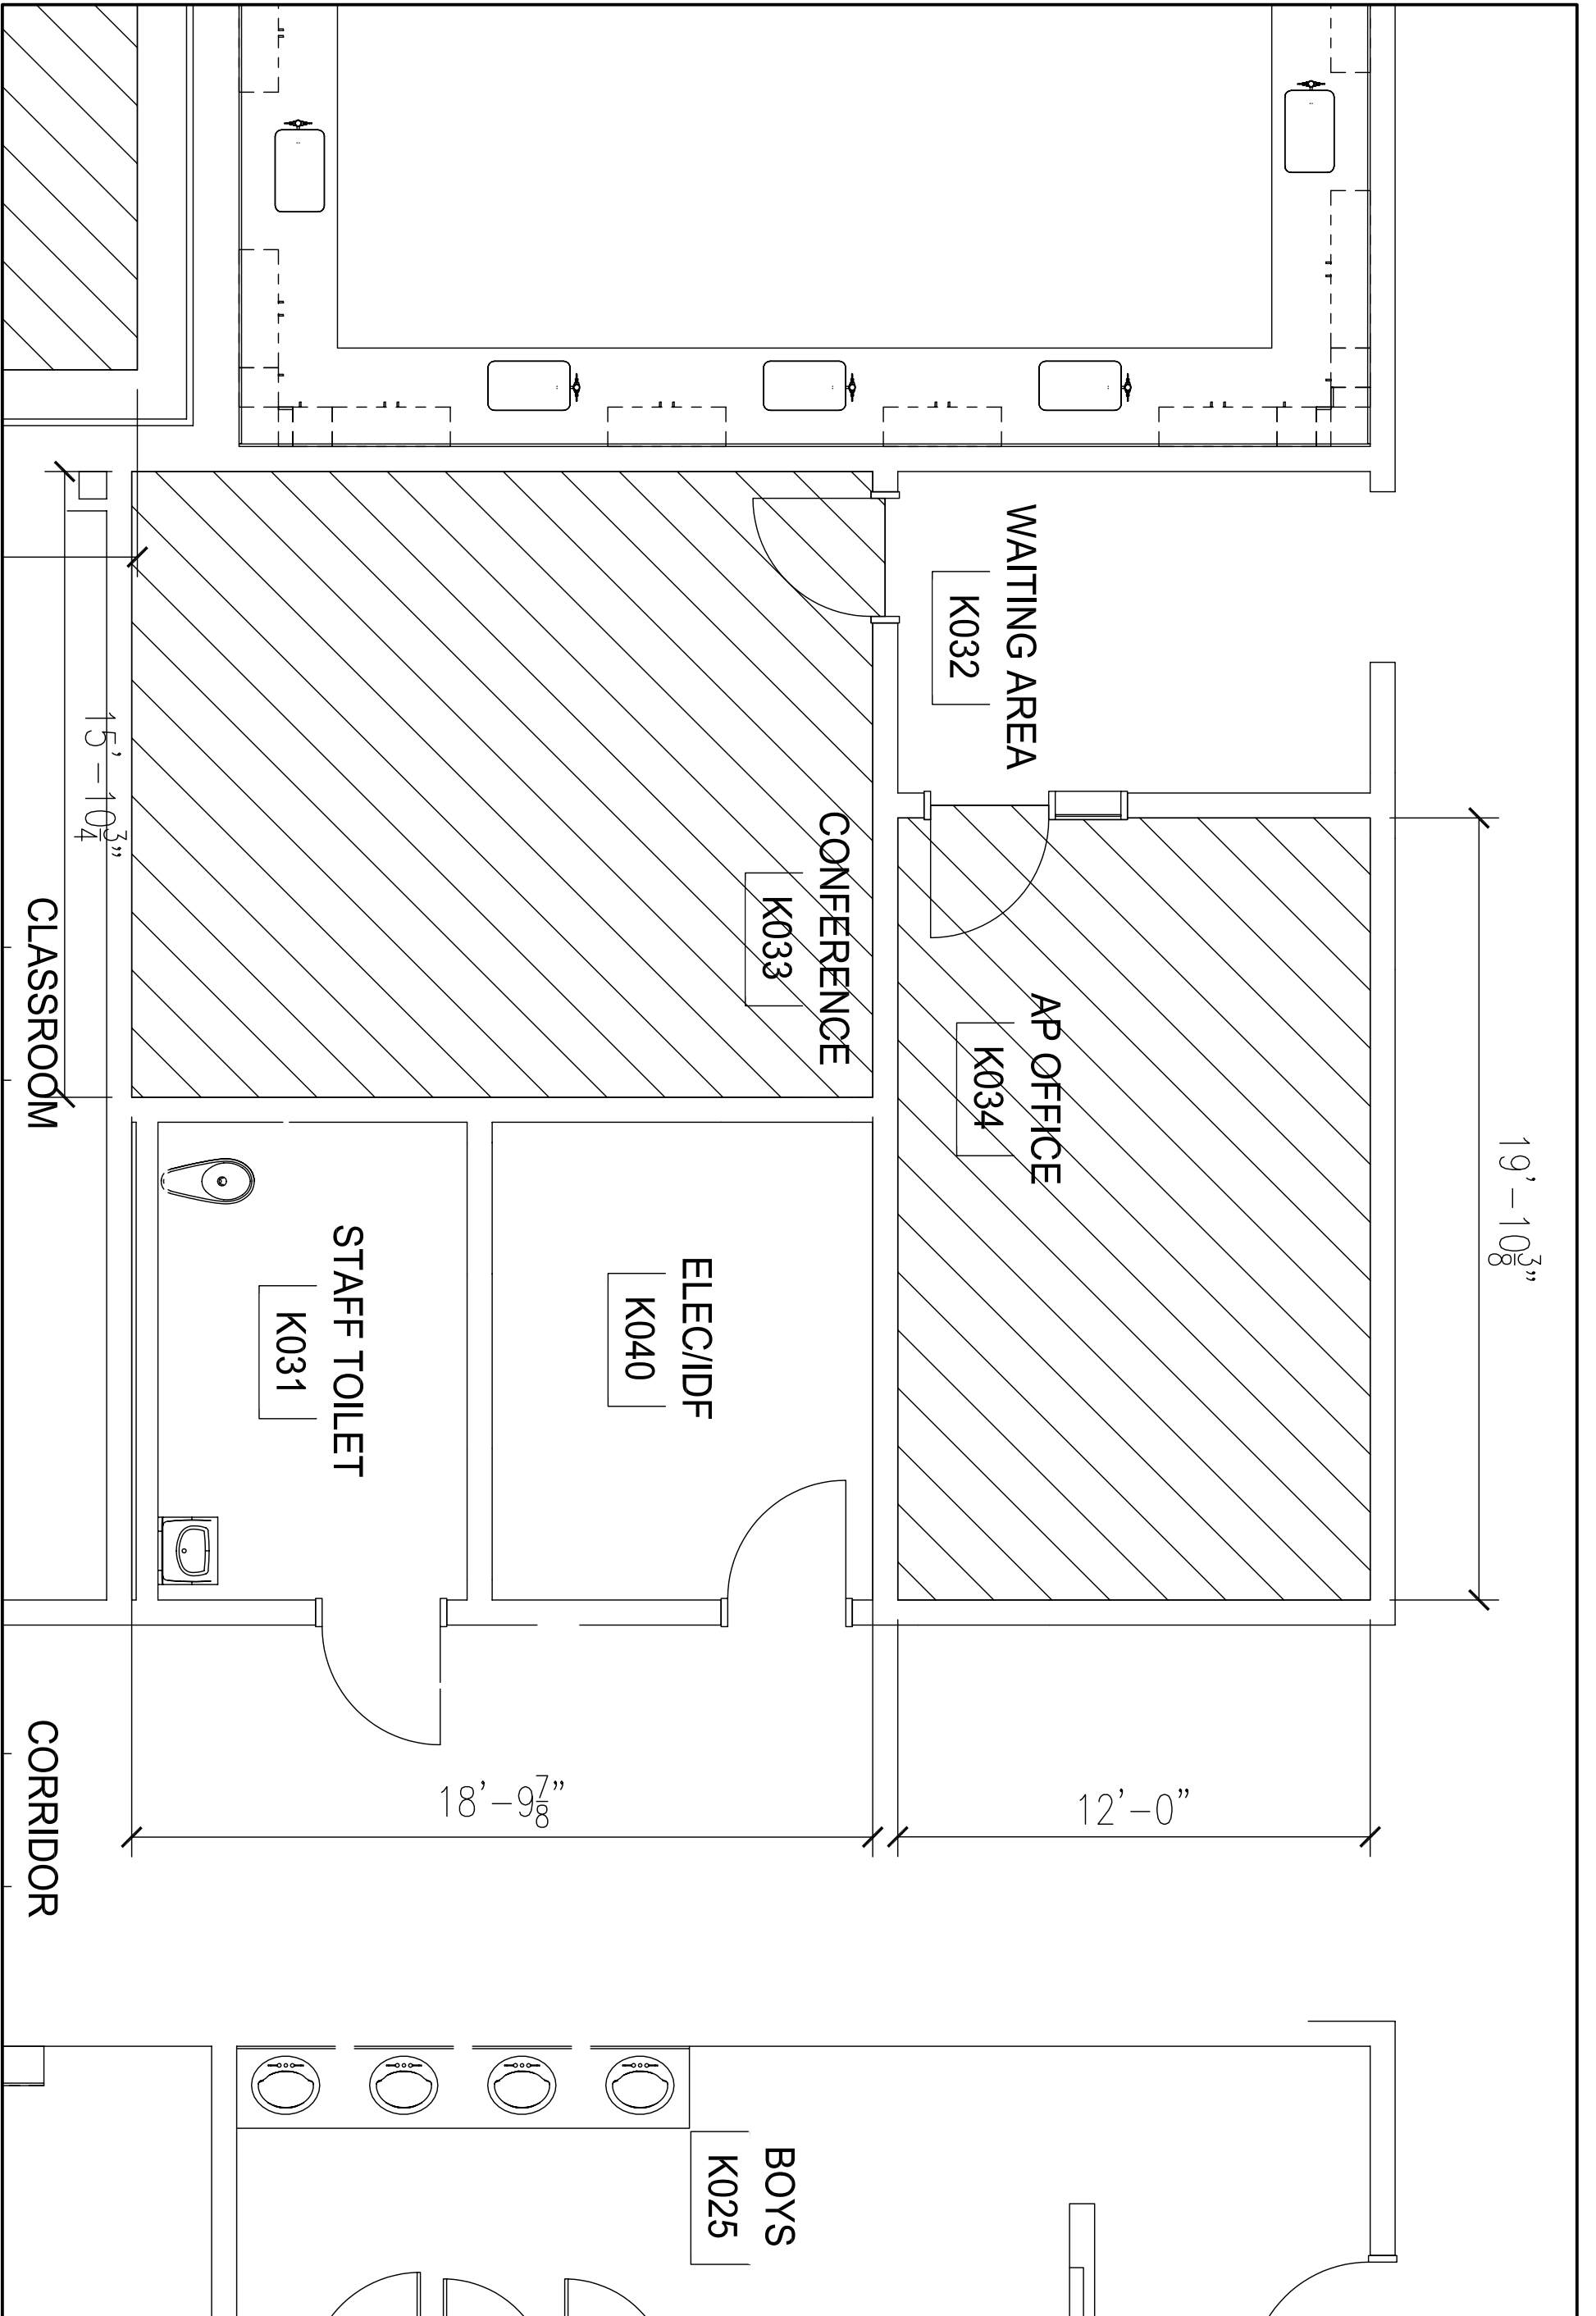


INDIAN RIVER HIGH SCHOOL

CARPET - K033, K034

DATE ISSUED		NOV 15, 2011
DRAWN BY	SCALE	GAH 1/4"=1'-0"
SKETCH NUMBER		Pg 9 of 10



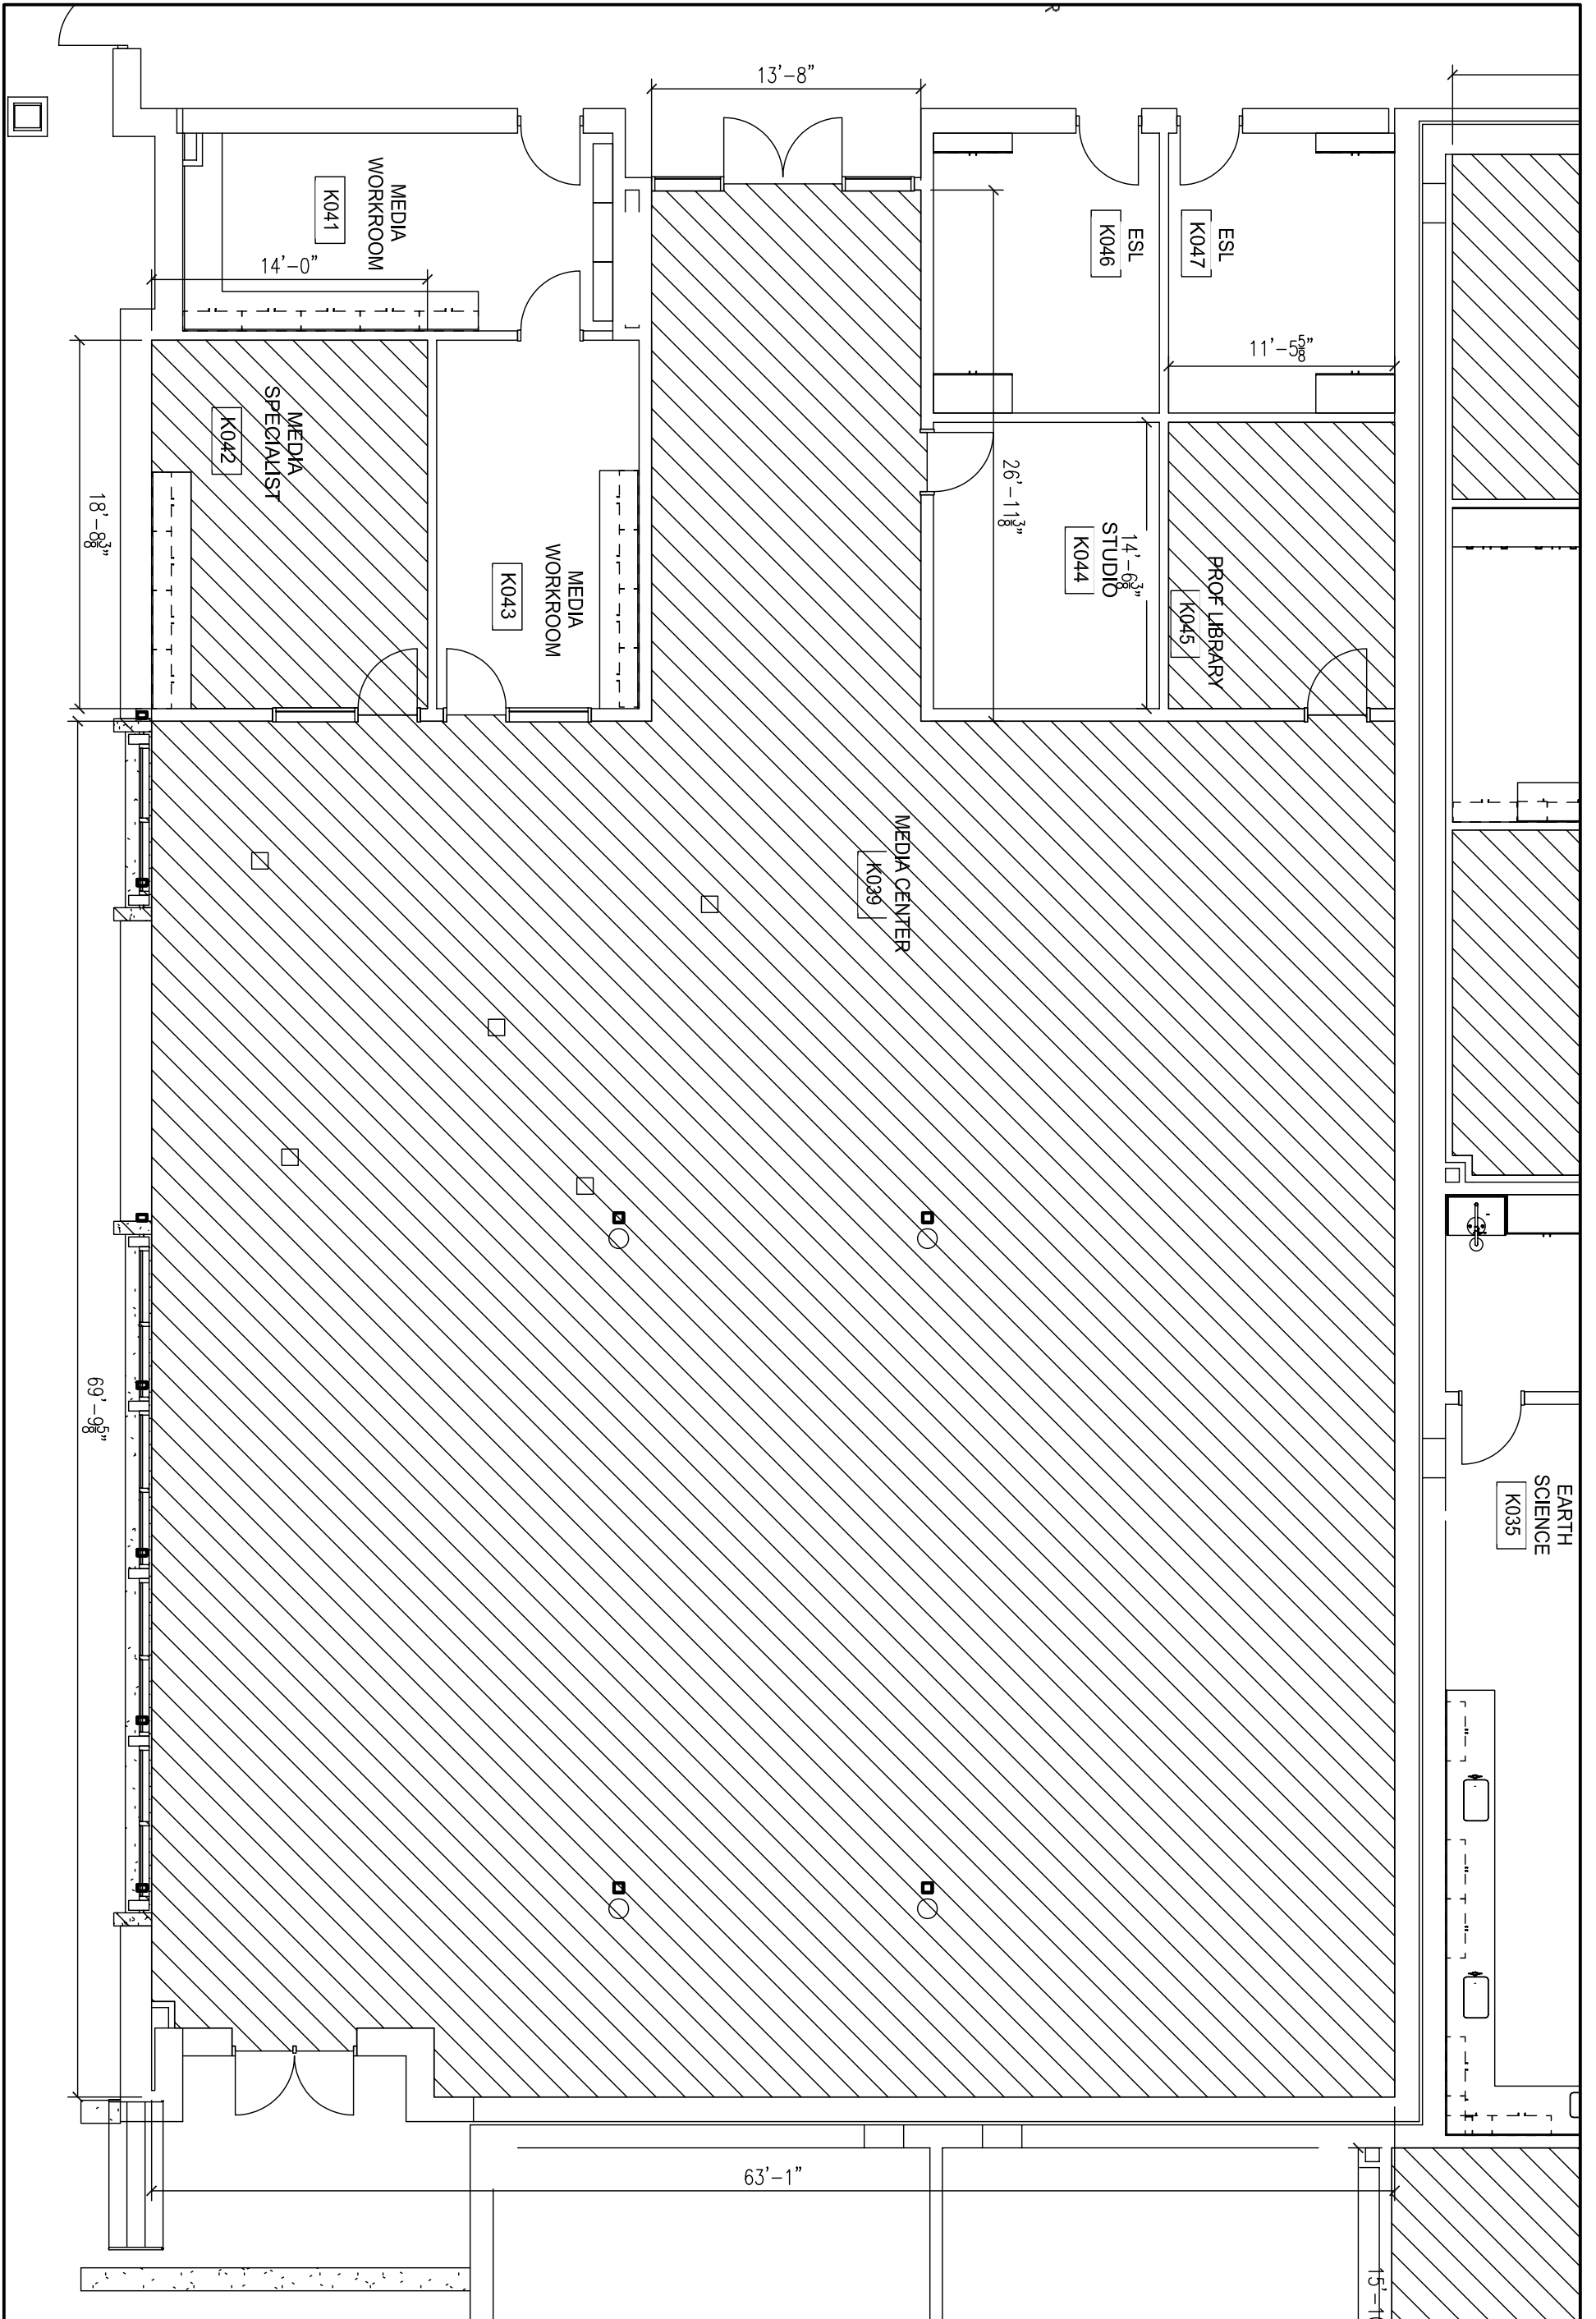

INDIAN RIVER HIGH SCHOOL

CARPET - K039, K042, K045

DATE ISSUED
 NOV 15, 2011
 DRAWN BY SCALE
 GAH 1/8"=1'-0"
 SKETCH NUMBER
 Pg 10 of 10

